




Cellar

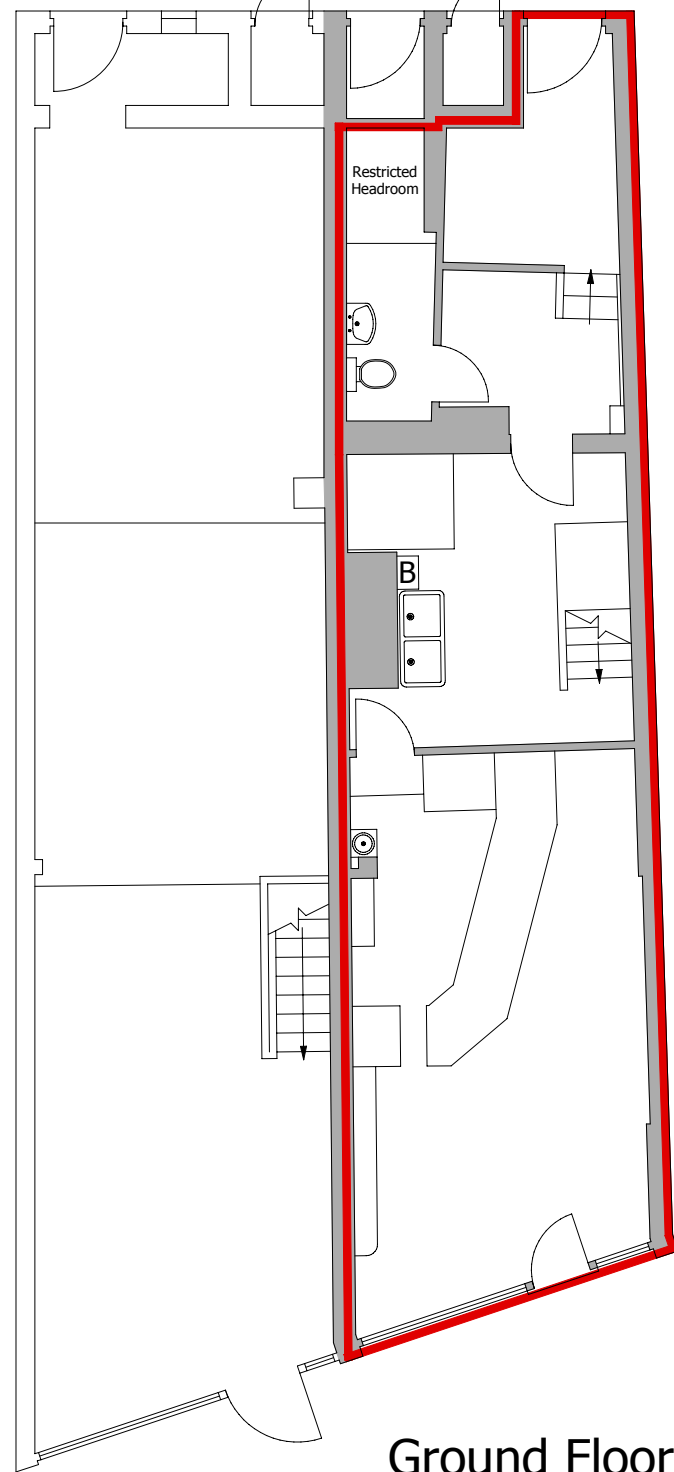

Ground Floor

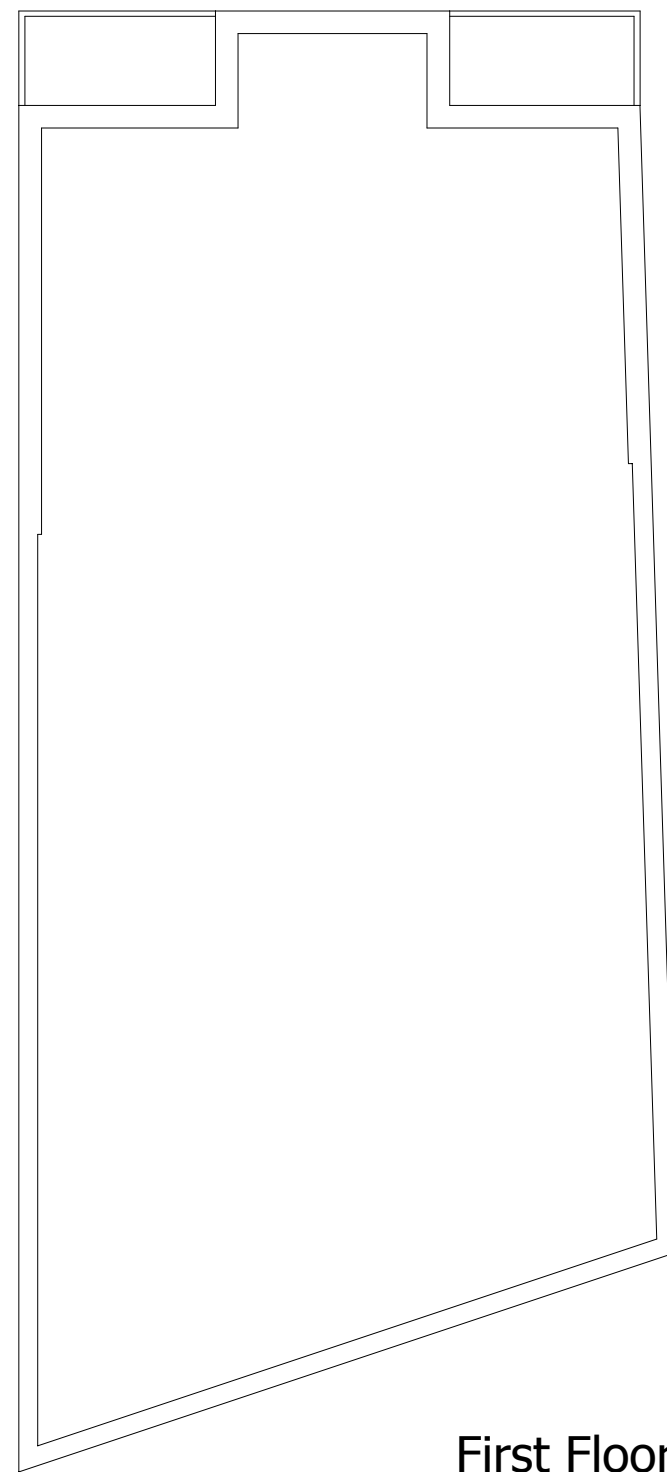


First Floor

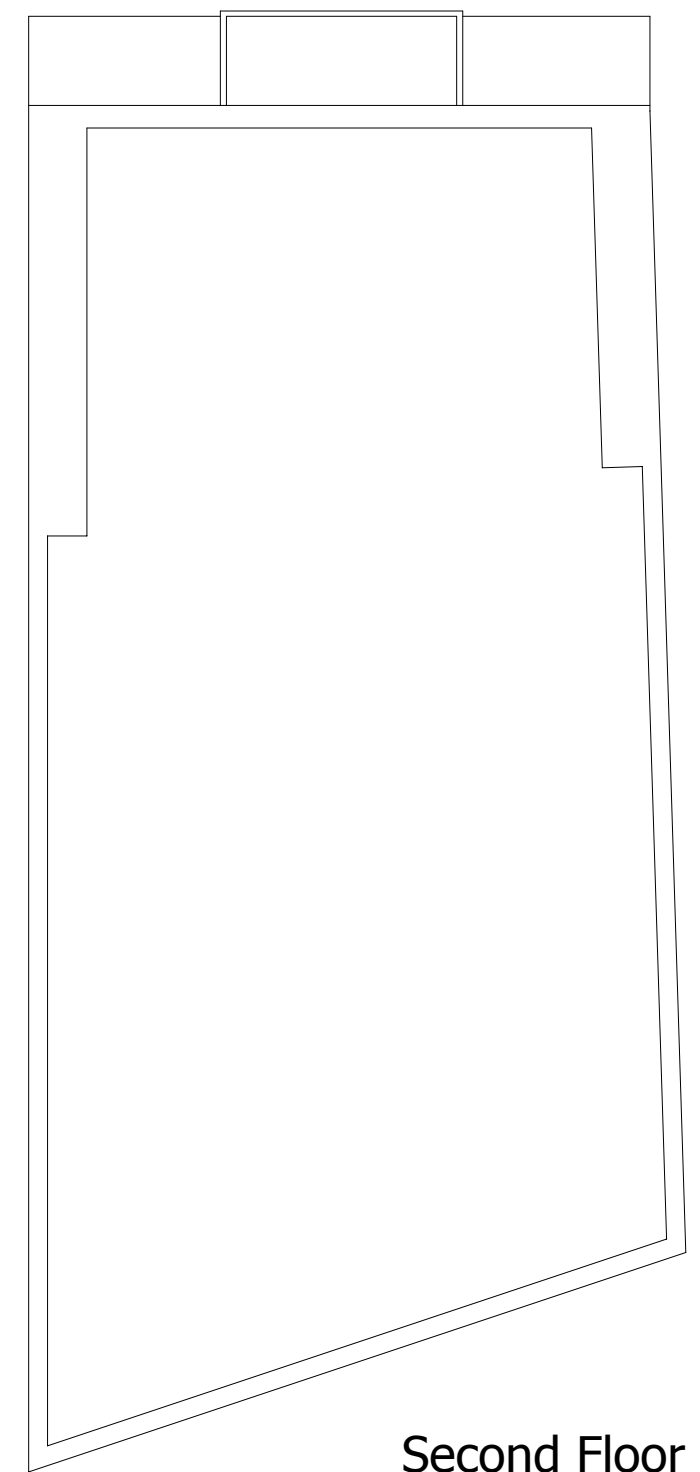

Second Floor

Location Plan 1:1250

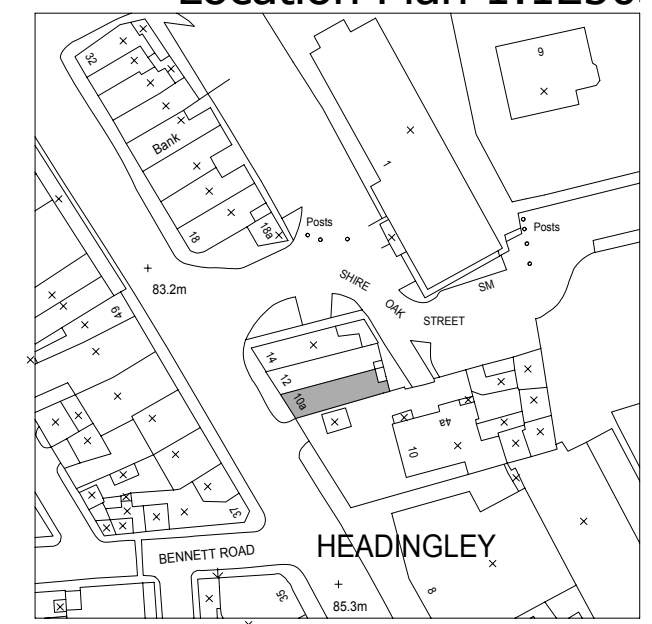

10a Otley Road, Headingley, Leeds

Approximate Gross Internal Area: 99 sq m / 1068 sq ft
 Originally presented at scale 1:100 (prints on A3), October 2008

 Indicates Line of Demise of Lease Area

